


1 BASEMENT FLOOR PLAN
SCALE: 1/4" = 1'-0"



2 MAIN FLOOR PLAN
SCALE: 1/4" = 1'-0"

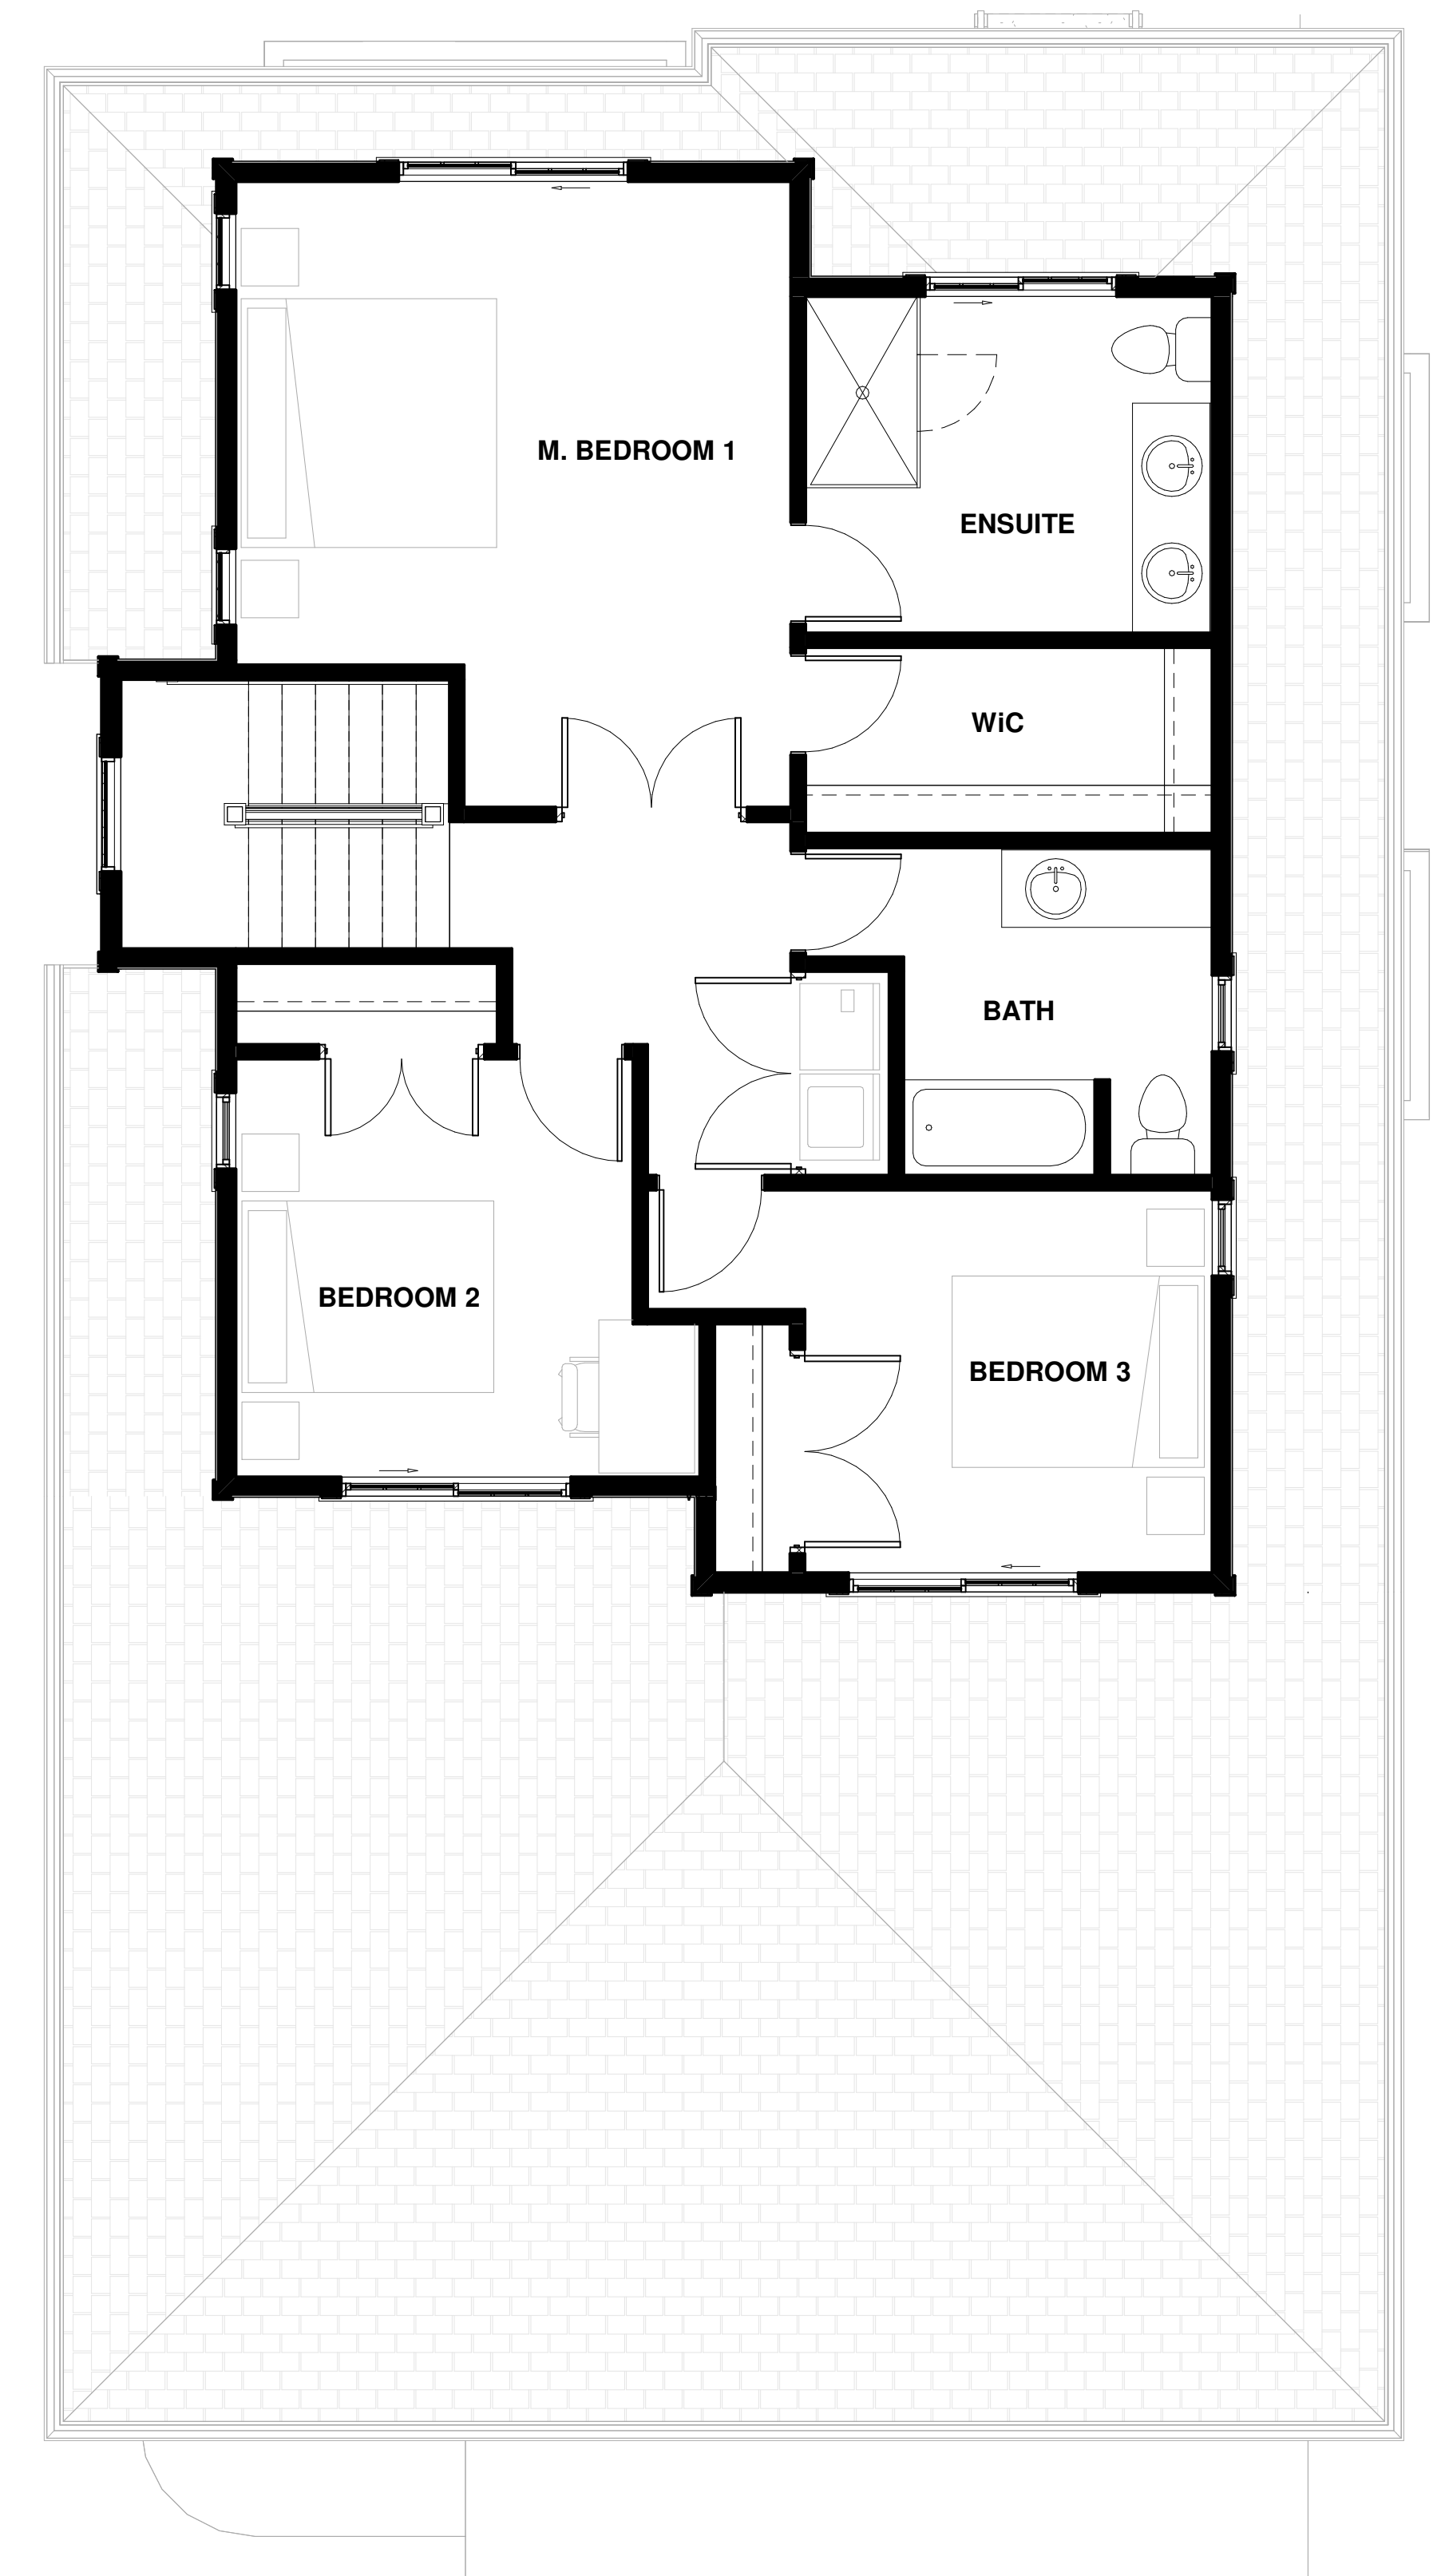

3 SECOND FLOOR PLAN
SCALE: 1/4" = 1'-0"